


STATE OF FLORIDA  
DEPARTMENT OF TRANSPORTATION

STATE ROAD NO. 93


*I-75 EMERGENCY SHOULDER USE (ESU)  
CONCEPT PLANS  
(NORTHBOUND LEFT SHOULDER ONLY)*

SUMTER COUNTY (18130000), MARION COUNTY (36210000), ALACHUA COUNTY (26260000)  
COLUMBIA COUNTY (29180000), SUWANNEE (37130000), HAMILTON COUNTY (32100000)

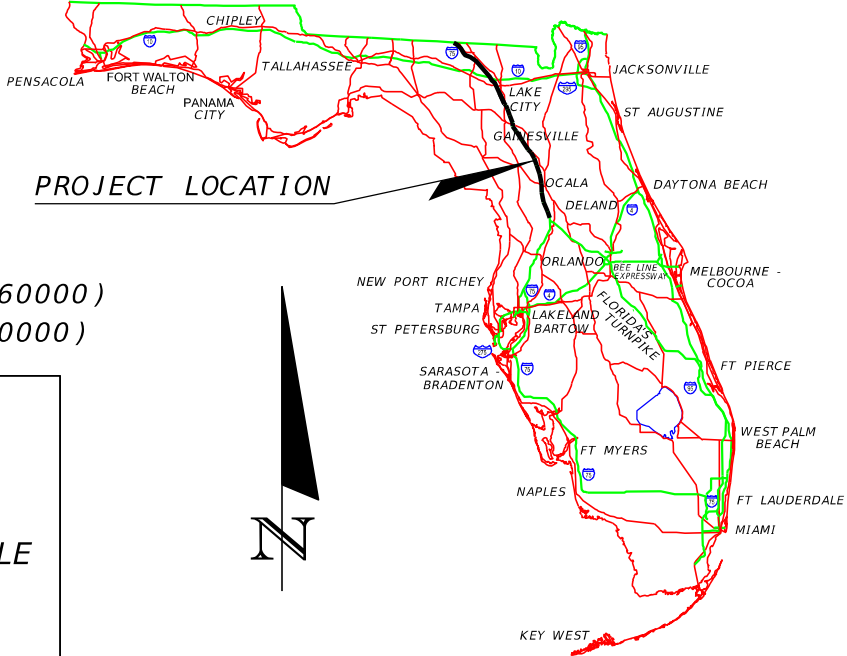

INDEX OF SHOULDER USE CONCEPT PLANS

| SHEET NO. | SHEET DESCRIPTION                                      |
|-----------|--------------------------------------------------------|
| 1         | KEY SHEET                                              |
| 2         | SUMMARY OF QUANTITIES AND GENERAL NOTES                |
| 3         | PROJECT LAYOUT                                         |
| 4         | SUMMARY OF CROSSOVERS, PINCH POINT AND NARROW SHOULDER |
| 5-8       | PLAN SHEETS                                            |
| 9-22      | GUIDSIGN DETAILS                                       |

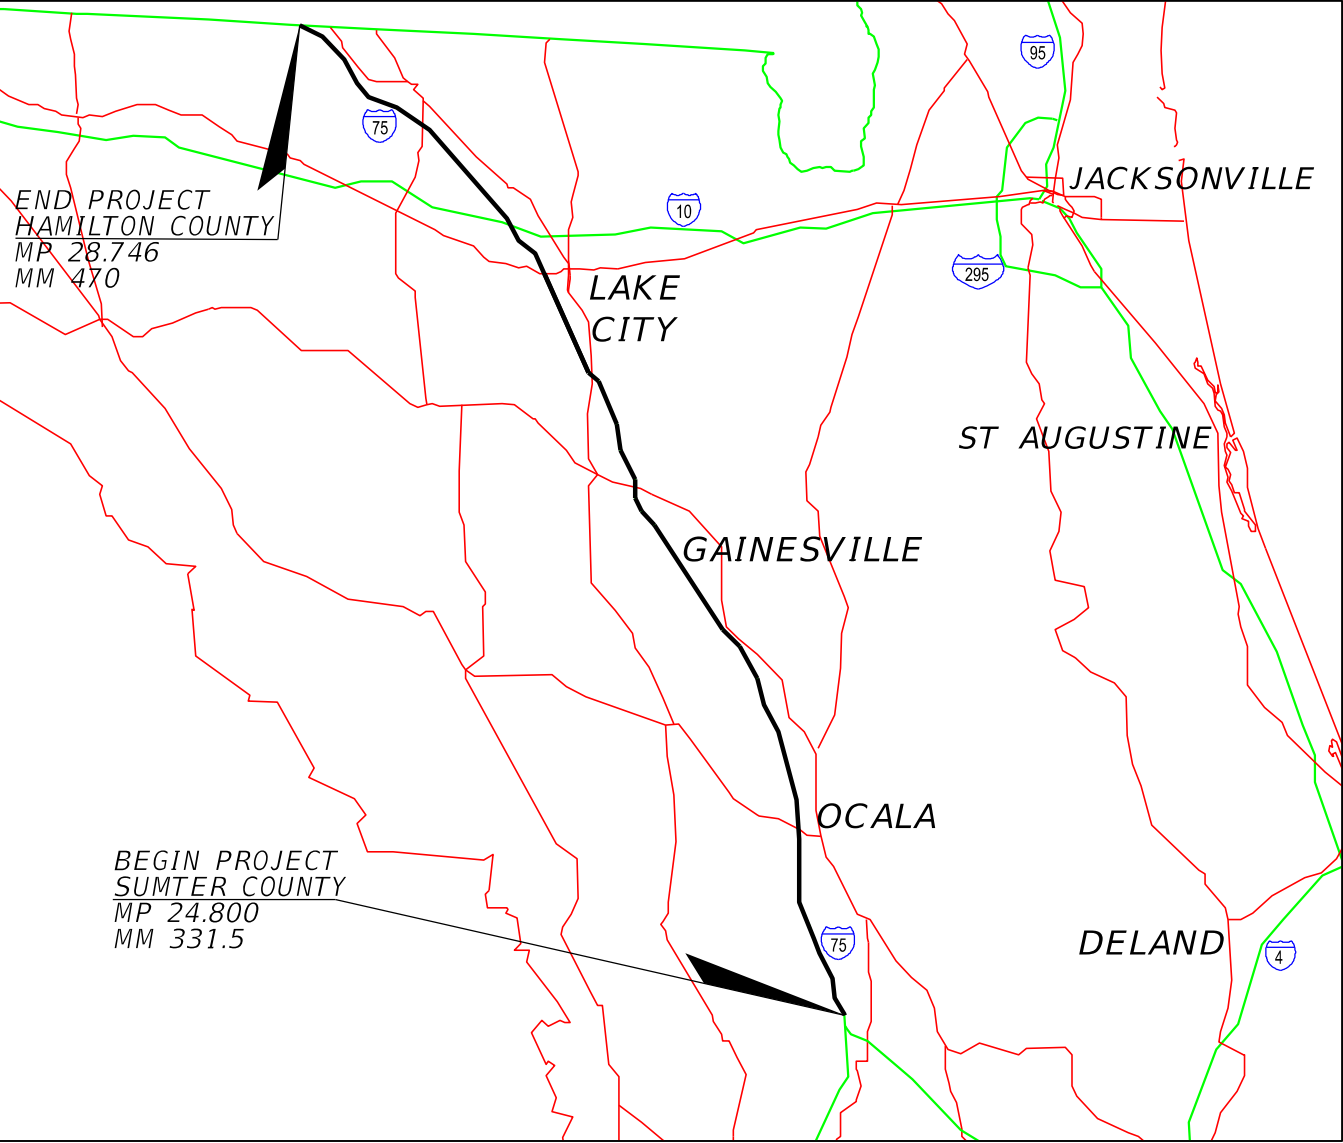

| KEY SHEET REVISIONS |             |
|---------------------|-------------|
| DATE                | DESCRIPTION |
|                     |             |

08/25/2017

| FISCAL YEAR | SHEET NO. |
|-------------|-----------|
| 17          | 1         |

| TABULATION OF QUANTITIES |           |                               |                                         |             |                                       |
|--------------------------|-----------|-------------------------------|-----------------------------------------|-------------|---------------------------------------|
| LOCATIONS                | NUMBER OF | LAW ENFORCEMENT OFFICER (LEO) | PORTABLE CHANGEABLE MESSAGE SIGN (PCMS) | STATIC SIGN | TRAFFIC CONE/PLASTIC DRUM/ DELINEATOR |
| BEGIN                    | 1         | 1                             | 2                                       | 1           | 0                                     |
| END                      | 1         | 1                             | 0                                       | 0           | 0                                     |
| INTERCHANGE              | 21        | 0                             | 0                                       | 42          | 0                                     |
| REST AREA                | 3         | 0                             | 0                                       | 6           | 0                                     |
| NARROW SHOULDER          | 17        | 0                             | 0                                       | 51          | 0                                     |
| TOTAL                    |           | 2                             | 2                                       | 100         | 0                                     |

NOTE: LAW ENFORCEMENT OFFICER LOCATIONS SHOWN ON THE PLANS ARE FIXED LOCATIONS AND DOES NOT ACCOUNT FOR SUPPORT ACTIVITIES OR PATROLLING ACTIVITIES.

LEGEND



EMERGENCY ASSISTANCE VEHICLE (SHOWN FOR INFORMATION ONLY)



LAW ENFORCEMENT OFFICER (FIXED POSITIONS)



TRAFFIC CONES, PLASTIC DRUMS OR DELINEATORS

ACRONYMS


DMS      DYNAMIC MESSAGE SIGN  
PCMS     PORTABLE CHANGEABLE MESSAGE SIGNS

GENERAL NOTES

1. THE PAVED SHOULDER WIDTH ALONG THIS CORRIDOR HAS BEEN FIELD VERIFIED TO BE AT LEAST 10'-0" MEASURED FROM THE EDGE OF THE PAVED SHOULDER OR FACE OF GUARDRAIL OR CONCRETE BARRIER WALL TO THE EDGE OF THE STRIPE. SEE SHEET 4 FOR THOSE LOCATIONS. HOWEVER, IF CONSTRUCTION WORK OR OTHER CONDITION RESULTS IN A PAVED SHOULDER WIDTH, AT THE TIME OF IMPLEMENTATION, LESS THAN 10'-0" BUT AT LEAST 9'-0", SEE SHEET NO. 8 FOR NARROW SHOULDER TREATMENT.
2. IMPLEMENTATION OF SHOULDER USE MAY BE ALONG THE ENTIRE CORRIDOR OR ALONG SPECIFIC SECTIONS OF THE CORRIDOR.
3. DEBRIS, ENCROACHING VEGETATION AND HAZARDS ON BOTH SHOULDERS SHALL BE REMOVED PRIOR TO IMPLEMENTATION OF SHOULDER USE.
4. SIGNS SHALL BE DIAMOND-SHAPED (48"X48") FLUORESCENT PINK WITH BLACK BORDER AND LEGEND. USE RECTANGULAR BLACK LEGEND ON WHITE BACKGROUND SIGNS, IF PINK IS UNAVAILABLE. USE DIAMOND-SHAPED YELLOW BACKGROUND WITH BLACK LEGEND FOR THE DIAGRAMMATIC AND MERGE RIGHT SIGNS SHOWN ON SHEET 9, IF PINK IS UNAVAILABLE.
5. SIGNS MAY BE PERMANENT, TEMPORARY, OR PORTABLE INSTALLATIONS. IF PERMANENT INSTALLATIONS ARE USED, THE MESSAGES SHALL ONLY BE DISPLAYED UPON IMPLEMENTATION.
6. DISTRICT SPECIFIC STANDARD OPERATING PROCEDURE (SOP) WILL BE DEVELOPED AND PROVIDED BY EACH FDOT DISTRICT. THESE WILL ADDRESS REQUIREMENTS AND STANDARD PROCEDURES FOR TEMPORARY AND PERMANENT SIGN INSTALLATIONS, EMERGENCY ASSISTANCE VEHICLE, LAW ENFORCEMENT OFFICER, AND OTHER PERTINENT INFORMATION REGARDING THE IMPLEMENTATION OF SHOULDER USE FOR EMERGENCY EVACUATION PURPOSES.
7. UNLESS OTHER TRAFFIC INCIDENT MANAGEMENT MESSAGES TAKE PRECEDENCE, THE DEFAULT MESSAGE ON THE PERMANENT DMS SHALL BE SINGLE-PHASE, THREE-LINE MESSAGE, "LEFT SHOULDER/OPEN FOR USE/NO TRUCKS BUSES OR TRAILERS."

| REVISIONS |             |      |             | 08/25/2017 | STATE OF FLORIDA<br>DEPARTMENT OF TRANSPORTATION                                                       | SUMMARY OF QUANTITIES<br>AND GENERAL NOTES | SHEET NO. |
|-----------|-------------|------|-------------|------------|---|--------------------------------------------|-----------|
| DATE      | DESCRIPTION | DATE | DESCRIPTION |            |   |                                            |           |
|           |             |      |             |            |   |                                            | 2         |
|           |             |      |             |            | ROAD NO. COUNTY FINANCIAL PROJECT ID<br>SR 93 NB SUMTER, MARION, ALACHUA, COLUMBIA, SUWANNEE, HAMILTON |                                            |           |

MP - MILE POST (FROM STRAIGHT LINE DIAGRAM)  
MM - MILE MARKER

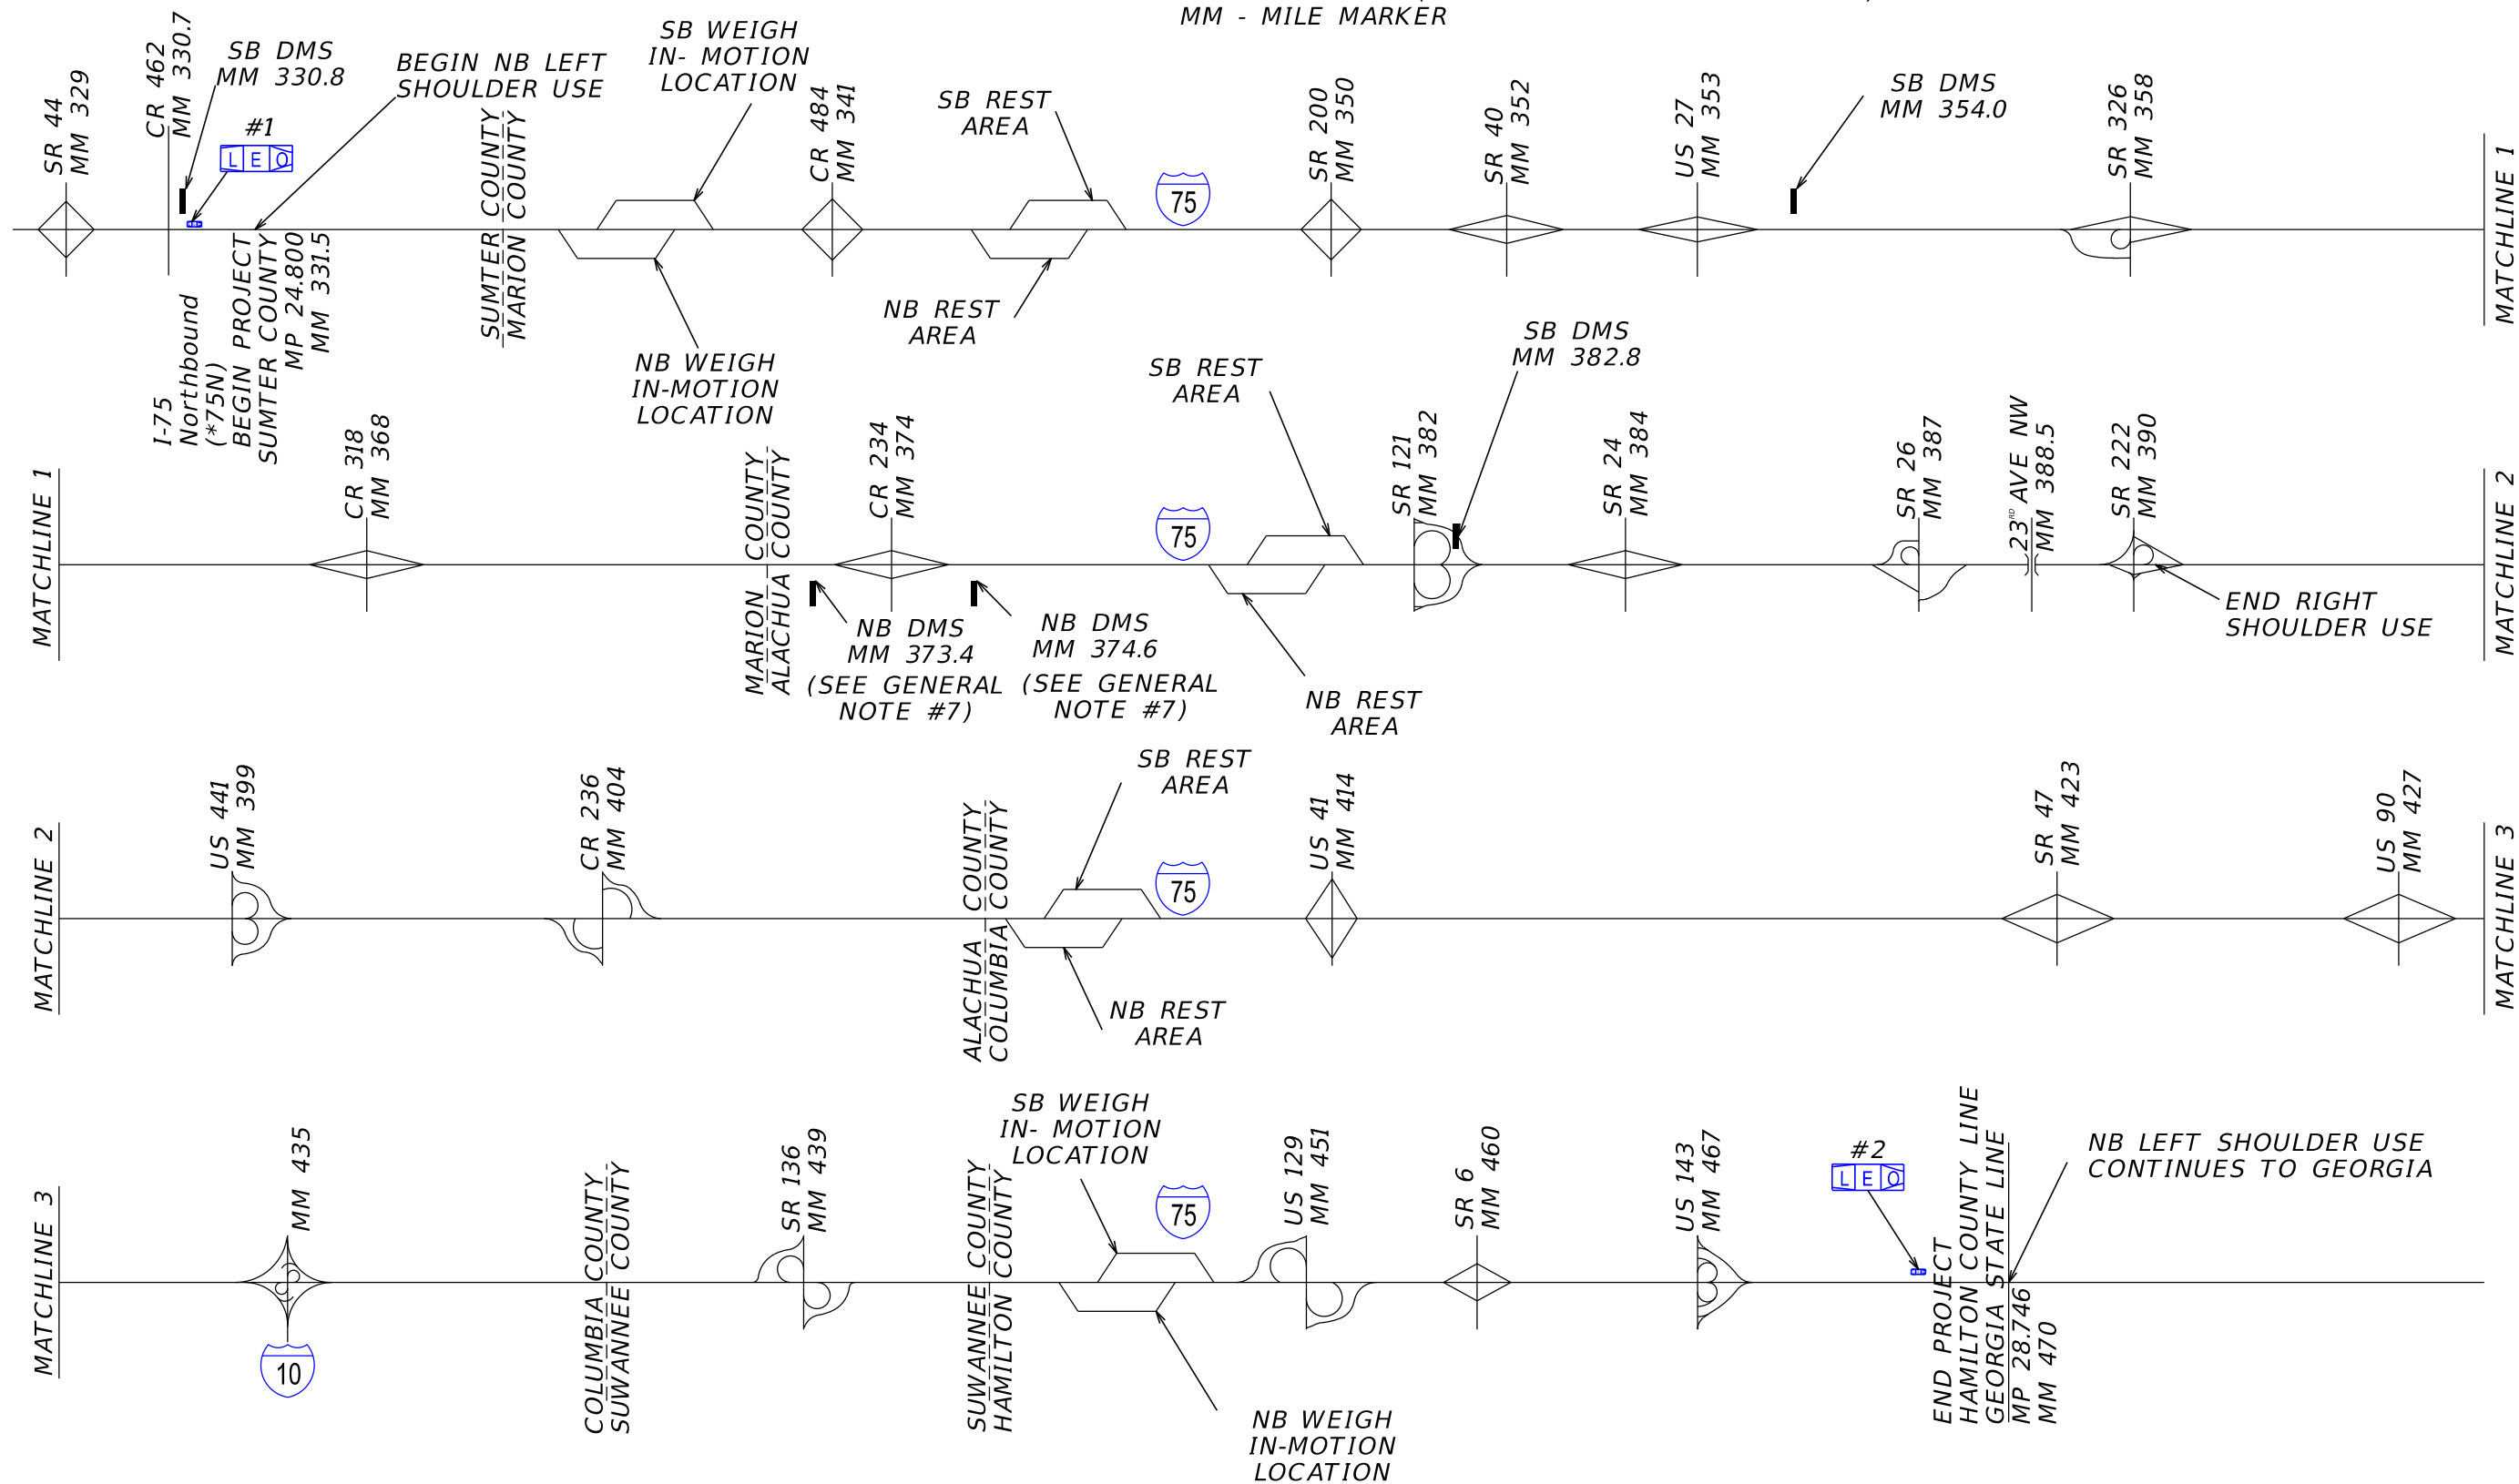

NOTE:  
1. SEE SHEET 4 FOR CROSSOVER AND NARROW SHOULDER LOCATIONS.



| REVISIONS |             |      |             | 08/25/2017 | STATE OF FLORIDA<br>DEPARTMENT OF TRANSPORTATION | PROJECT LAYOUT | SHEET NO.<br>3 |
|-----------|-------------|------|-------------|------------|--------------------------------------------------|----------------|----------------|
| DATE      | DESCRIPTION | DATE | DESCRIPTION |            |                                                  |                |                |
|           |             |      |             |            |                                                  |                |                |

|          |                                                       |                      |
|----------|-------------------------------------------------------|----------------------|
| ROAD NO. | COUNTY                                                | FINANCIAL PROJECT ID |
| SR 93 NB | SUMTER, MARION, ALACHUA, COLUMBIA, SUWANNEE, HAMILTON |                      |

| SUMMARY OF CROSSTOVERS |            |           |             |        |
|------------------------|------------|-----------|-------------|--------|
| COUNTY                 | DISTRICT   | MILE POST | MILE MARKER | LENGTH |
| Sumter                 | District 5 | None      | None        | -      |
| Marion                 | District 5 | 25.313    | 360.8       | 66     |
| Marion                 | District 5 | 28.495    | 364.0       | 64     |
| Marion                 | District 5 | 34.712    | 370.2       | 66     |
| Marion                 | District 5 | 38.280    | 373.8       | 34     |
| Alachua                | District 2 | 0.004     | 372.8       | 34     |
| Alachua                | District 2 | 7.376     | 380.1       | 20     |
| Alachua                | District 2 | 11.578    | 384.3       | 24     |
| Alachua                | District 2 | 13.008    | 385.8       | 22     |
| Alachua                | District 2 | 14.162    | 386.9       | 20     |
| Alachua                | District 2 | 23.642    | 396.4       | 20     |
| Alachua                | District 2 | 29.667    | 402.4       | 22     |
| Columbia               | District 2 | 1.006     | 409.0       | 26     |
| Columbia               | District 2 | 3.460     | 411.4       | 34     |
| Columbia               | District 2 | 4.678     | 412.7       | 36     |
| Columbia               | District 2 | 7.341     | 415.3       | 34     |
| Columbia               | District 2 | 9.808     | 417.8       | 34     |
| Columbia               | District 2 | 12.465    | 420.4       | 42     |
| Columbia               | District 2 | 13.491    | 421.5       | 32     |
| Columbia               | District 2 | 15.227    | 423.2       | 32     |
| Columbia               | District 2 | 17.492    | 425.5       | 26     |
| Columbia               | District 2 | 21.902    | 429.9       | 70     |
| Columbia               | District 2 | 24.491    | 432.5       | 18     |
| Columbia               | District 2 | 25.011    | 433.0       | 18     |
| Columbia               | District 2 | 27.614    | 435.6       | 18     |
| Columbia               | District 2 | 28.549    | 436.5       | 18     |
| Columbia               | District 2 | 29.164    | 437.1       | 18     |
| Hamilton               | District 2 | 0.659     | 441.9       | 26     |
| Hamilton               | District 2 | 3.427     | 444.7       | 58     |
| Hamilton               | District 2 | 6.492     | 447.8       | 66     |
| Hamilton               | District 2 | 7.776     | 449.1       | 36     |
| Hamilton               | District 2 | 10.936    | 452.2       | 34     |
| Hamilton               | District 2 | 14.814    | 456.1       | 20     |
| Hamilton               | District 2 | 17.288    | 458.6       | 18     |
| Hamilton               | District 2 | 20.164    | 461.4       | 20     |
| Hamilton               | District 2 | 20.710    | 462.0       | 18     |
| Hamilton               | District 2 | 23.708    | 465.0       | 22     |
| Hamilton               | District 2 | 25.754    | 467.0       | 40     |
| Hamilton               | District 2 | 26.439    | 467.7       | 30     |
| Hamilton               | District 2 | 28.637    | 469.9       | 22     |

| NARROW SHOULDER LOCATIONS |            |           |             |        |        |                           |
|---------------------------|------------|-----------|-------------|--------|--------|---------------------------|
| COUNTY                    | DISTRICT   | MILE POST | MILE MARKER | WIDTHS | LENGTH | RECOMENDATION             |
| Alachua                   | District 2 | 1.009     | 373.8       | 9'6"   | 200'   | Narrow Shoulder Treatment |
| Alachua                   | District 2 | 9.739     | 382.5       | 9'1"   | 270'   | Narrow Shoulder Treatment |
| Alachua                   | District 2 | 11.001    | 383.8       | 9'3"   | 315'   | Narrow Shoulder Treatment |
| Alachua                   | District 2 | 12.204    | 385.0       | 9'4"   | 200'   | Narrow Shoulder Treatment |
| Alachua                   | District 2 | 13.002    | 385.8       | 9'10"  | 140'   | Narrow Shoulder Treatment |
| Alachua                   | District 2 | 14.512    | 387.3       | 9'6"   | 300'   | Narrow Shoulder Treatment |
| Alachua                   | District 2 | 24.247    | 397.0       | 9'3"   | 350'   | Narrow Shoulder Treatment |
| Alachua                   | District 2 | 24.595    | 397.4       | 9'7"   | 250'   | Narrow Shoulder Treatment |
| Alachua                   | District 2 | 26.05     | 398.8       | 9'4"   | 200'   | Narrow Shoulder Treatment |
| Alachua                   | District 2 | 26.183    | 399.0       | 9'5"   | 300'   | Narrow Shoulder Treatment |
| Alachua                   | District 2 | 27.055    | 399.8       | 9'11"  | 80'    | Narrow Shoulder Treatment |
| Columbia                  | District 2 | 15.001    | 423.0       | 9'2"   | 315'   | Narrow Shoulder Treatment |
| Suwannee                  | District 2 | 0.028     | 438.4       | 9'9"   | 775'   | Narrow Shoulder Treatment |
| Suwannee                  | District 2 | 3.157     | 441.6       | 9'6"   | 320'   | Narrow Shoulder Treatment |
| Suwannee                  | District 2 | 3.592     | 442.0       | 10'    | 370'   | Narrow Shoulder Treatment |
| Hamilton                  | District 2 | 16.455    | 457.7       | 9'1"   | 456'   | Narrow Shoulder Treatment |
| Hamilton                  | District 2 | 18.378    | 459.7       | 10'    | 350'   | Narrow Shoulder Treatment |

NOTE:  
IF NARROW SHOULDER LOCATIONS ARE LOCATED WITHIN TWO MILES OF EACH OTHER,  
THE TREATMENTS SHOWN ON THE TYPICAL NARROW SHOULDER CONCEPT PLAN CAN BE  
COMBINED TO REDUCE THE NUMBER OF SIGNS NEEDED.

| LEO LOCATION ASSIGNMENT TABLE (FHP TROOPS C & B) |            |             |                       |       |
|--------------------------------------------------|------------|-------------|-----------------------|-------|
| NO.                                              | LEO NUMBER | MILE MARKER | LOCATION              | TYPE  |
| 1.                                               | 75N-1      | 329         | NORTH OF SR 44        | BEGIN |
| 2.                                               | 75N-2      | 470         | SOUTH OF GEROGIA LINE | END   |


| REVISIONS |             |      |             | 08/25/2017 | STATE OF FLORIDA<br>DEPARTMENT OF TRANSPORTATION                     | SUMMARY OF CROSSTOVERS,<br>PINCH POINT, NARROW<br>SHOULDER & LEO LOCATIONS | SHEET<br>NO. |
|-----------|-------------|------|-------------|------------|----------------------------------------------------------------------|----------------------------------------------------------------------------|--------------|
| DATE      | DESCRIPTION | DATE | DESCRIPTION |            |                                                                      |                                                                            |              |
|           |             |      |             |            |                                                                      |                                                                            | 4            |
|           |             |      |             |            | ROAD NO. COUNTY FINANCIAL PROJECT ID                                 |                                                                            |              |
|           |             |      |             |            | SR 93 NB SUMTER, MARION,<br>ALACHUA, COLUMBIA,<br>SUWANNEE, HAMILTON |                                                                            |              |



PLAN SHEET NOTE:  
1. SIGNS SHOULD BE PLACED ONLY ON THE SIDE OF THE SHOULDER BEING USED.



BEGIN SHOULDER USE (MM 331.5)

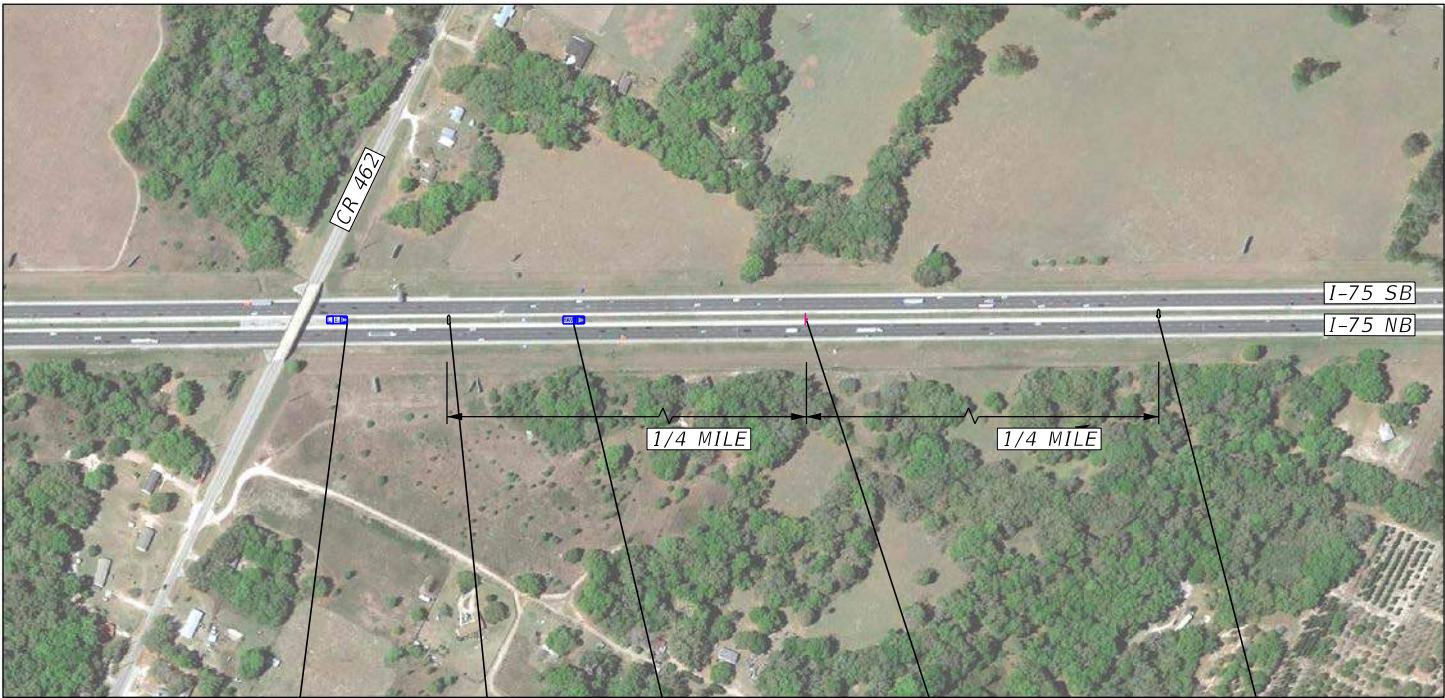

LEO

PHASE-1  
LT SHLDR  
OPEN  
1/2 MILE

PHASE-2  
NO TRUCKS  
BUSES OR  
TRAILERS

PCMS

EAV

NO  
TRUCKS  
BUSES OR  
TRAILERS

PHASE-1  
LT SHLDR  
OPEN  
FOR USE

PHASE-2  
NO TRUCKS  
BUSES OR  
TRAILERS

PCMS

SHOULDER USE (MM 470)



SHOULDER USE CONTINUATION TO GEORGIA IS  
COORDINATED BY CENTRAL OFFICE TRAFFIC  
ENGINEERING AND OPERATIONS OFFICE WITH  
THE GEORGIA DEPARTMENT OF TRANSPORTATION.

LEO

| REVISIONS |             |      |             | 08/25/2017 | STATE OF FLORIDA<br>DEPARTMENT OF TRANSPORTATION | TYPICAL LAYOUT<br>FOR BEGIN AND END<br>SHOULDER USE | SHEET<br>NO. |
|-----------|-------------|------|-------------|------------|--------------------------------------------------|-----------------------------------------------------|--------------|
| DATE      | DESCRIPTION | DATE | DESCRIPTION |            |                                                  |                                                     |              |
|           |             |      |             |            |                                                  |                                                     | 5            |

|          |                                                             |                      |
|----------|-------------------------------------------------------------|----------------------|
| ROAD NO. | COUNTY                                                      | FINANCIAL PROJECT ID |
| SR 93 NB | SUMTER, MARION,<br>ALACHUA, COLUMBIA,<br>SUWANNEE, HAMILTON |                      |



8/25/2017 11:17:20 AM U:\Jobs\63045 Chief\_Engineer CO\TECHPROD\Hurricane Evacuation Microsimulation\Concept HSR TMP\04 I-75 NB\CADD\DSGNSP01.dgn



PLAN SHEET NOTE:  
1. SIGNS SHOULD BE PLACED ONLY ON THE SIDE OF THE SHOULDER BEING USED.



| REVISIONS |             |      |             | 08/25/2017 | STATE OF FLORIDA<br>DEPARTMENT OF TRANSPORTATION |                                                             | TYPICAL LAYOUT<br>AT INTERCHANGES | SHEET<br>NO. |
|-----------|-------------|------|-------------|------------|--------------------------------------------------|-------------------------------------------------------------|-----------------------------------|--------------|
| DATE      | DESCRIPTION | DATE | DESCRIPTION |            |                                                  |                                                             |                                   |              |
|           |             |      |             |            | ROAD NO.                                         | COUNTY                                                      |                                   |              |
|           |             |      |             |            | SR 93 NB                                         | SUMTER, MARION,<br>ALACHUA, COLUMBIA,<br>SUWANNEE, HAMILTON |                                   | 6            |

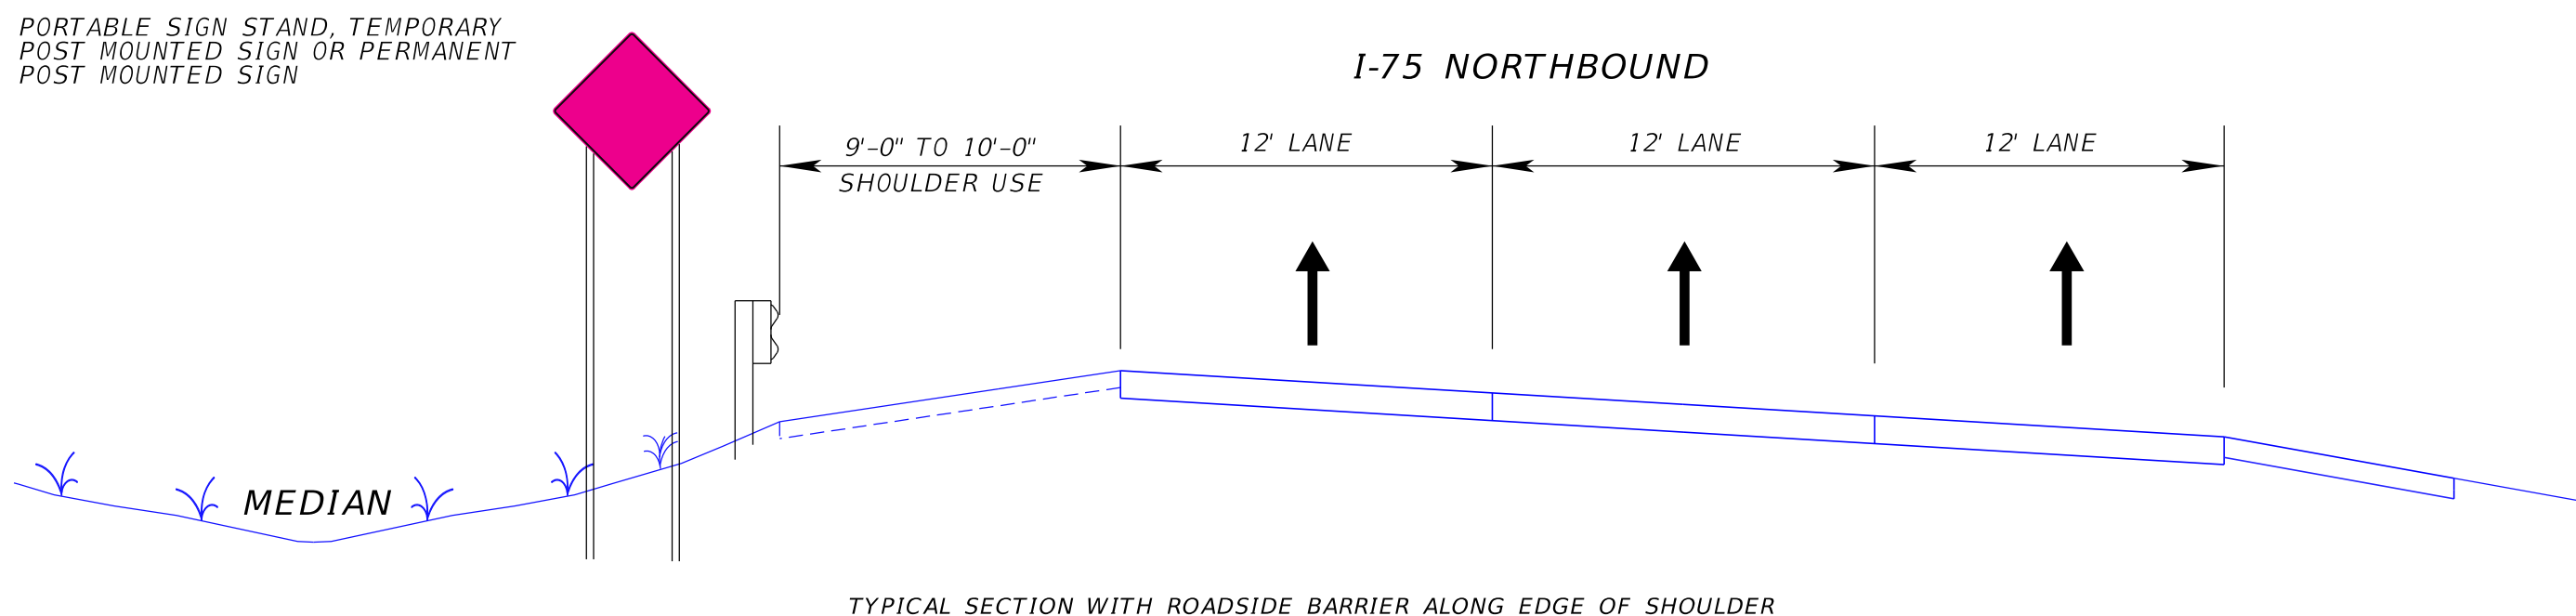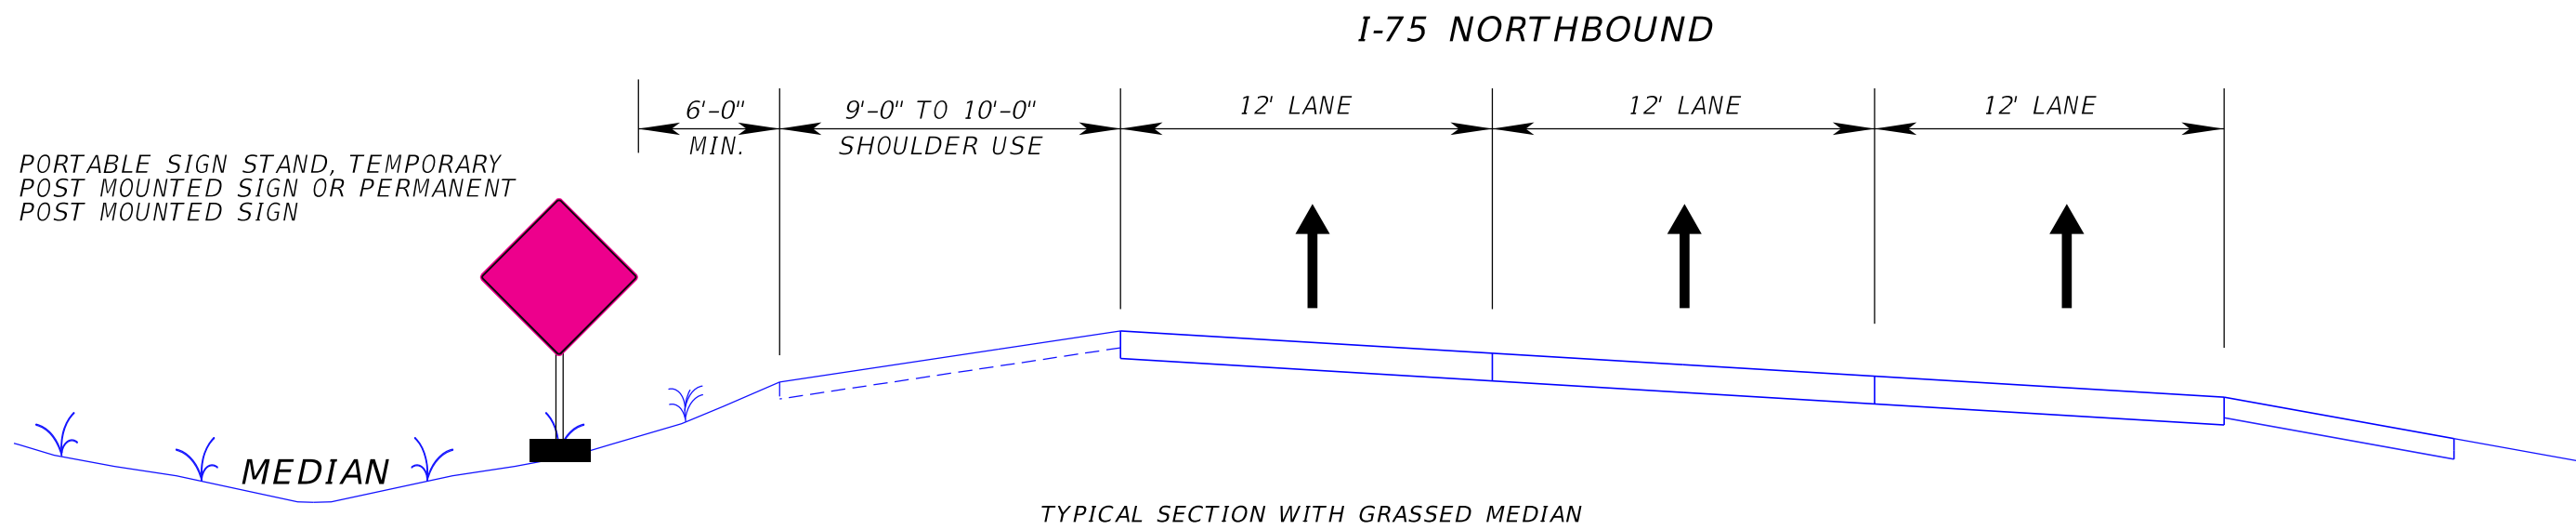


NTS

| REVISIONS |             |      |             | 08/25/2017 | STATE OF FLORIDA<br>DEPARTMENT OF TRANSPORTATION |                                                             |                      | TYPICAL<br>MEDIAN SIGN PLACEMENT | SHEET NO. |
|-----------|-------------|------|-------------|------------|--------------------------------------------------|-------------------------------------------------------------|----------------------|----------------------------------|-----------|
| DATE      | DESCRIPTION | DATE | DESCRIPTION |            | ROAD NO.                                         | COUNTY                                                      | FINANCIAL PROJECT ID |                                  |           |
|           |             |      |             |            | SR 93 NB                                         | SUMTER, MARION,<br>ALACHUA, COLUMBIA,<br>SUWANNEE, HAMILTON |                      |                                  | 7         |



PLAN SHEET NOTE:  
1. SIGNS SHALL BE PLACED ONLY ON THE SIDE OF THE SHOULDER ON WHICH A NARROW SHOULDER IS PRESENT.

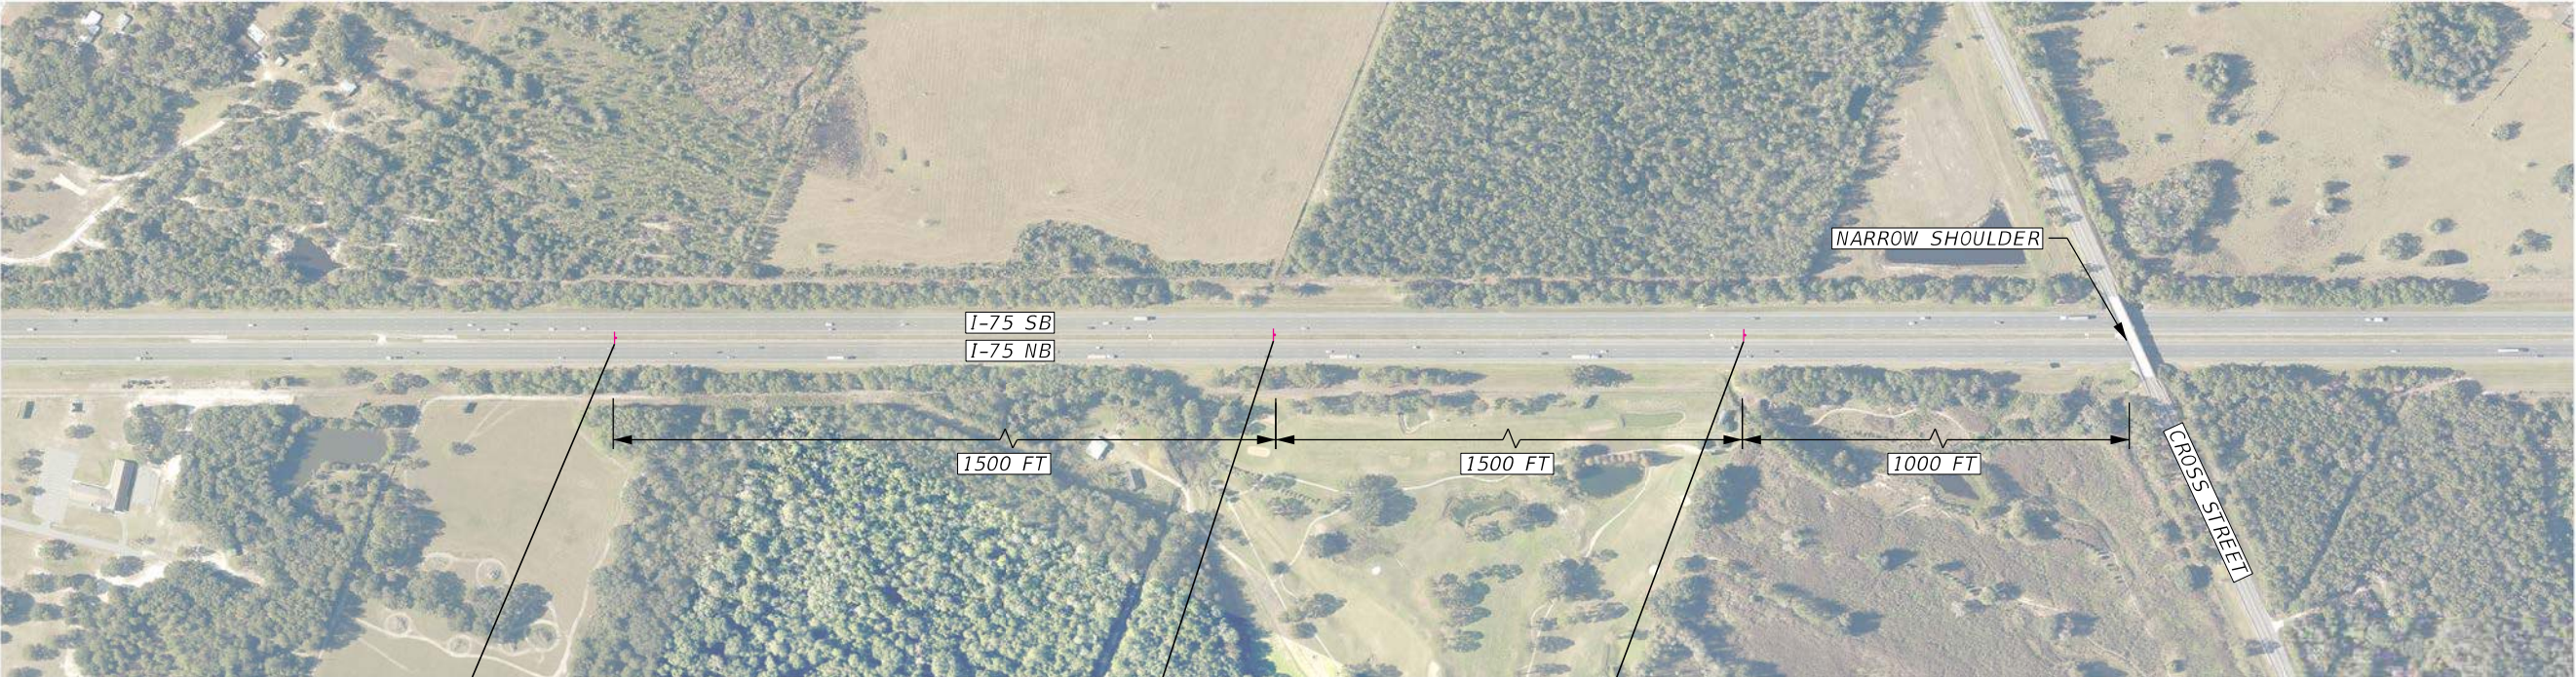

NO  
TRUCKS  
BUSES OR  
TRAILERS



SHOULDER  
NARROWS  
1/2 MILE

SLOW  
DOWN  
SHOULDER  
NARROWS

| REVISIONS |             |      |             | 08/25/2017 | STATE OF FLORIDA<br>DEPARTMENT OF TRANSPORTATION |                                                             |                      | TYPICAL NARROW<br>SHOULDER<br>CONCEPT PLAN |  | SHEET<br>NO. |
|-----------|-------------|------|-------------|------------|--------------------------------------------------|-------------------------------------------------------------|----------------------|--------------------------------------------|--|--------------|
| DATE      | DESCRIPTION | DATE | DESCRIPTION |            | ROAD NO.                                         | COUNTY                                                      | FINANCIAL PROJECT ID |                                            |  |              |
|           |             |      |             |            | SR 93 NB                                         | SUMTER, MARION,<br>ALACHUA, COLUMBIA,<br>SUWANNEE, HAMILTON |                      |                                            |  | 8            |





[illegible]

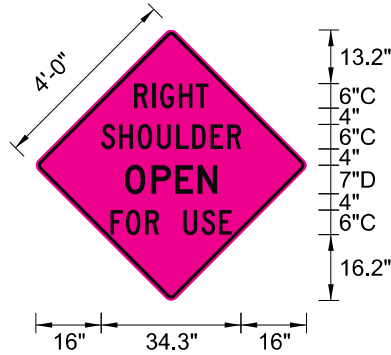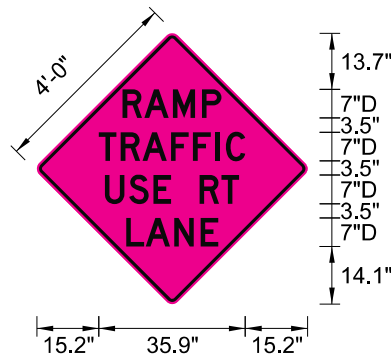[illegible][illegible]

| R E V I S I O N S |    |             |      |    |             |
|-------------------|----|-------------|------|----|-------------|
| DATE              | BY | DESCRIPTION | DATE | BY | DESCRIPTION |
|                   |    |             |      |    |             |

08/25/2017

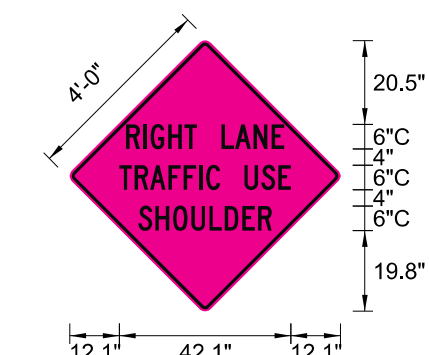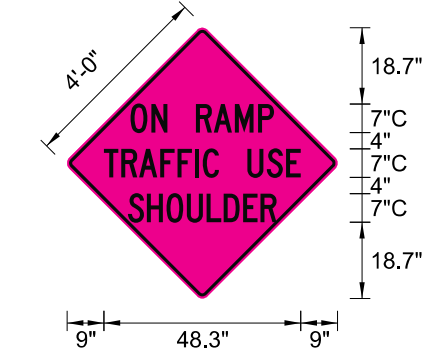[illegible][illegible][illegible][illegible]

| <b>STATE OF FLORIDA</b><br><b>DEPARTMENT OF TRANSPORTATION</b> |        |                      |
|----------------------------------------------------------------|--------|----------------------|
| ROAD NO.                                                       | COUNTY | FINANCIAL PROJECT ID |
|                                                                |        |                      |

*GUIDSIGN DETAIL  
FOR SHOULDER USE PLANS  
(FLUORESCENT PINK SIGNS)*



SHEET  
NO.  
**10**









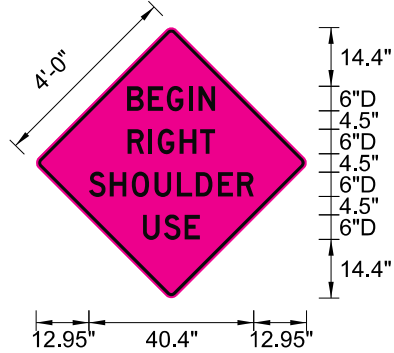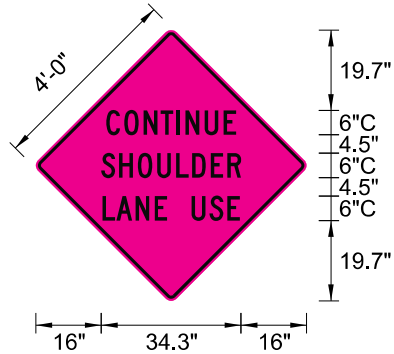

[illegible][illegible]

| R E V I S I O N S |    |             |      |    |             | 08/25/20 |
|-------------------|----|-------------|------|----|-------------|----------|
| DATE              | BY | DESCRIPTION | DATE | BY | DESCRIPTION |          |
|                   |    |             |      |    |             |          |

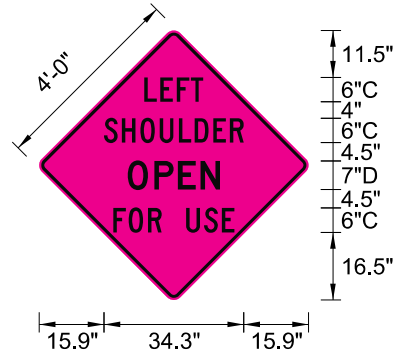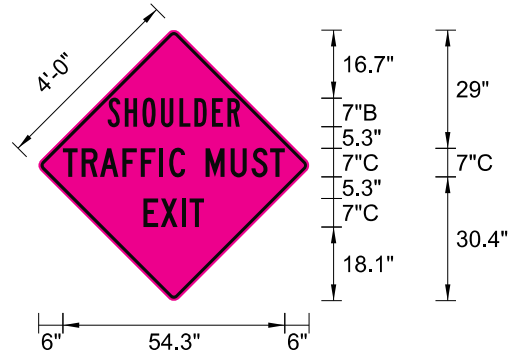[illegible][illegible]

|    |                                                  |        |                      |                                                                       |              |
|----|--------------------------------------------------|--------|----------------------|-----------------------------------------------------------------------|--------------|
| 17 | STATE OF FLORIDA<br>DEPARTMENT OF TRANSPORTATION |        |                      | GUIDSIGN DETAIL<br>FOR SHOULDER USE PLANS<br>(FLUORESCENT PINK SIGNS) | SHEET<br>NO. |
|    | ROAD NO.                                         | COUNTY | FINANCIAL PROJECT ID |                                                                       | 13           |
|    |                                                  |        |                      |                                                                       |              |



Diagram of a diamond-shaped sign with the text "END SHOULDER USE 1/2 MILE". The sign is pink with a black border. Dimensions are provided for the sign and its components:

- Overall width: 4'-0"
- Overall height: 43.2"
- Sign body width segments: 15.9", 34.3", 15.9"
- Sign body height segments (from top to bottom): 12.2", 8"D, 4", 6"C, 4", 6"C, 4", 5"C, 16.8"
- Bottom segment height: 16.8"

SPACE  
INTENTIONALLY  
LEFT BLANK

SPACE  
INTENTIONALLY  
LEFT BLANK

SPACE  
INTENTIONALLY  
LEFT BLANK

A diagram of a diamond-shaped sign with a black border and a white background. The sign contains the text "REC AREA CLOSED" in bold, black, sans-serif capital letters. The dimensions are as follows:

- Overall width: 33.8" (divided into three segments: 16.1" on the left, 33.8" in the middle, and 16.1" on the right).
- Overall height: 19.1" (divided into five segments: 15.3" at the top, followed by 7"D, 5.3", 7"D, and 5.3", and 19.1" at the bottom).
- Top-left corner dimension: 4'-0" (4 feet 0 inches).

SPACE  
INTENTIONALLY  
LEFT BLANK

SPACE  
INTENTIONALLY  
LEFT BLANK

SPACE  
INTENTIONALLY  
LEFT BLANK

08/25/2017



[illegible][illegible]

|                  |    |             |      |    |             |                   |                                                          |        |                      |                                                                                     |           |
|------------------|----|-------------|------|----|-------------|-------------------|----------------------------------------------------------|--------|----------------------|-------------------------------------------------------------------------------------|-----------|
| <b>REVISIONS</b> |    |             |      |    |             | <b>08/25/2017</b> | <b>STATE OF FLORIDA<br/>DEPARTMENT OF TRANSPORTATION</b> |        |                      | <b><i>GUIDSIGN DETAIL<br/>FOR SHOULDER USE PLANS<br/>(OPTIONAL COLOR SIGNS)</i></b> | SHEET NO. |
| DATE             | BY | DESCRIPTION | DATE | BY | DESCRIPTION |                   | ROAD NO.                                                 | COUNTY | FINANCIAL PROJECT ID |                                                                                     | <b>16</b> |
|                  |    |             |      |    |             |                   |                                                          |        |                      |                                                                                     |           |

[illegible][illegible]







|             |                 |                        |       |             |    |                |  |
|-------------|-----------------|------------------------|-------|-------------|----|----------------|--|
| SIGN NAME   | SIGN 213        | QTY                    | 1     | SIGN NUMBER |    | STATION(S)     |  |
| PANEL       | BORDER          |                        |       |             |    | none           |  |
| WIDTH       | 4'-0"           | WIDTH                  | 0.75" |             |    |                |  |
| HEIGHT      | 5'-0"           | RADII                  | 1.13" |             |    |                |  |
| LEGEND      | Black           | COLOR                  | Black |             |    |                |  |
| COLOR       | White           |                        |       |             |    |                |  |
| SYMBOL(S)   | ANGLE           | X                      | Y     | WID         | HT |                |  |
|             |                 |                        |       |             |    |                |  |
|             |                 |                        |       |             |    |                |  |
| SIGN NUMBER | NUMBER OF POSTS | CLEARANCE Edge Of Lane |       | COLUMN SIZE |    | AVERAGE LENGTH |  |
|             |                 |                        |       |             |    |                |  |
|             |                 |                        |       |             |    |                |  |
4'-0"

5'-0"

4"

40"

4"

8.05"

7"D

5.3"

7"D

5.3"

7"D

5.3"

7"C

8.05"

SIGN APPLICABLE TO:  
-I-10 WB  
-AA NB  
-AA SB

|                       |                 |                   |      |         |
|-----------------------|-----------------|-------------------|------|---------|
| NO. OF LIGHT FIXTURES | FIXTURE SPACING | PHOTOMETRIC CURVE | WATT | VOLTAGE |
|-----------------------|-----------------|-------------------|------|---------|

|       |      |     |     |     |      |      |     |     |     |      |    |  |  |  |  |  |  |  |  |  |
|-------|------|-----|-----|-----|------|------|-----|-----|-----|------|----|--|--|--|--|--|--|--|--|--|
| COPY  |      | E   | X   | I   | T    | I    | N   | G   |     | L    |    |  |  |  |  |  |  |  |  |  |
| SPACE | 7.8  | 5   | 5.9 | 2.2 | 5.4  | 2.8  | 6.3 | 4.8 | 7.8 | 32.4 |    |  |  |  |  |  |  |  |  |  |
| COPY  |      | T   | R   | A   | F    | F    | I   | C   |     | L    |    |  |  |  |  |  |  |  |  |  |
| SPACE | 6    | 5.4 | 5.3 | 7   | 5.4  | 5.4  | 2.7 | 4.8 | 6   | 35.9 |    |  |  |  |  |  |  |  |  |  |
| COPY  |      | U   | S   | E   |      | L    |     |     |     |      |    |  |  |  |  |  |  |  |  |  |
| SPACE | 15.9 | 5.9 | 6   | 4.3 | 15.9 | 16.2 |     |     |     |      |    |  |  |  |  |  |  |  |  |  |
| COPY  |      | S   | H   | O   | U    | L    | D   | E   | R   |      | L  |  |  |  |  |  |  |  |  |  |
| SPACE | 4    | 5.1 | 5.3 | 5.5 | 5.5  | 4.6  | 5.3 | 4.8 | 3.9 | 4    | 40 |  |  |  |  |  |  |  |  |  |
| COPY  |      |     |     |     |      |      |     |     |     |      |    |  |  |  |  |  |  |  |  |  |
| SPACE |      |     |     |     |      |      |     |     |     |      |    |  |  |  |  |  |  |  |  |  |
| COPY  |      |     |     |     |      |      |     |     |     |      |    |  |  |  |  |  |  |  |  |  |
| SPACE |      |     |     |     |      |      |     |     |     |      |    |  |  |  |  |  |  |  |  |  |

|             |                 |                        |       |             |    |                |  |
|-------------|-----------------|------------------------|-------|-------------|----|----------------|--|
| SIGN NAME   | SIGN 214        | QTY                    | 1     | SIGN NUMBER |    | STATION(S)     |  |
| PANEL       | BORDER          |                        |       |             |    | none           |  |
| WIDTH       | 4'-0"           | WIDTH                  | 0.75" |             |    |                |  |
| HEIGHT      | 5'-0"           | RADII                  | 1.13" |             |    |                |  |
| LEGEND      | Black           | COLOR                  | Black |             |    |                |  |
| COLOR       | White           |                        |       |             |    |                |  |
| SYMBOL(S)   | ANGLE           | X                      | Y     | WID         | HT |                |  |
|             |                 |                        |       |             |    |                |  |
|             |                 |                        |       |             |    |                |  |
| SIGN NUMBER | NUMBER OF POSTS | CLEARANCE Edge Of Lane |       | COLUMN SIZE |    | AVERAGE LENGTH |  |
|             |                 |                        |       |             |    |                |  |
|             |                 |                        |       |             |    |                |  |
4'-0"

5'-0"

3.2"

41.6"

3.2"

9"

10"D

7.2"

9"B

6.8"

9"B

9"

SIGN APPLICABLE TO:  
-I-4 EB  
-I-10 WB  
-AA NB  
-AA SB

|                       |                 |                   |      |         |
|-----------------------|-----------------|-------------------|------|---------|
| NO. OF LIGHT FIXTURES | FIXTURE SPACING | PHOTOMETRIC CURVE | WATT | VOLTAGE |
|-----------------------|-----------------|-------------------|------|---------|

|       |      |     |     |     |      |      |     |     |     |     |      |  |  |  |  |  |  |  |  |  |
|-------|------|-----|-----|-----|------|------|-----|-----|-----|-----|------|--|--|--|--|--|--|--|--|--|
| COPY  |      | E   | N   | D   |      | L    |     |     |     |     |      |  |  |  |  |  |  |  |  |  |
| SPACE | 12.1 | 7.9 | 9.2 | 6.8 | 12.1 | 23.9 |     |     |     |     |      |  |  |  |  |  |  |  |  |  |
| COPY  |      | S   | H   | O   | U    | L    | D   | E   | R   |     | L    |  |  |  |  |  |  |  |  |  |
| SPACE | 3.2  | 5.3 | 5.6 | 5.8 | 5.8  | 4.7  | 5.6 | 4.9 | 3.9 | 3.2 | 41.6 |  |  |  |  |  |  |  |  |  |
| COPY  |      | U   | S   | E   |      | L    |     |     |     |     |      |  |  |  |  |  |  |  |  |  |
| SPACE | 17   | 5.3 | 5.3 | 3.4 | 17   | 14   |     |     |     |     |      |  |  |  |  |  |  |  |  |  |
| COPY  |      |     |     |     |      |      |     |     |     |     |      |  |  |  |  |  |  |  |  |  |
| SPACE |      |     |     |     |      |      |     |     |     |     |      |  |  |  |  |  |  |  |  |  |
|             |                 |                        |       |             |    |                |  |
|-------------|-----------------|------------------------|-------|-------------|----|----------------|--|
| SIGN NAME   | SIGN 215        | QTY                    | 1     | SIGN NUMBER |    | STATION(S)     |  |
| PANEL       | BORDER          |                        |       |             |    | none           |  |
| WIDTH       | 4'-0"           | WIDTH                  | 0.75" |             |    |                |  |
| HEIGHT      | 5'-0"           | RADII                  | 1.13" |             |    |                |  |
| LEGEND      | Black           | COLOR                  | Black |             |    |                |  |
| COLOR       | White           |                        |       |             |    |                |  |
| SYMBOL(S)   | ANGLE           | X                      | Y     | WID         | HT |                |  |
|             |                 |                        |       |             |    |                |  |
|             |                 |                        |       |             |    |                |  |
| SIGN NUMBER | NUMBER OF POSTS | CLEARANCE Edge Of Lane |       | COLUMN SIZE |    | AVERAGE LENGTH |  |
|             |                 |                        |       |             |    |                |  |
|             |                 |                        |       |             |    |                |  |
4'-0"

5'-0"

4"

40"

4"

46.1"

8"C

5.9"

7.4"

8"E

5.7"

7"C

5.3"

7"C

6.7"

7"C

5.9"

SIGN APPLICABLE TO:  
-I-4 EB  
-I-10 WB  
-AA NB  
-AA SB

|                       |                 |                   |      |         |
|-----------------------|-----------------|-------------------|------|---------|
| NO. OF LIGHT FIXTURES | FIXTURE SPACING | PHOTOMETRIC CURVE | WATT | VOLTAGE |
|-----------------------|-----------------|-------------------|------|---------|

|       |      |     |     |     |      |      |     |      |      |   |    |  |  |  |  |  |  |  |  |  |
|-------|------|-----|-----|-----|------|------|-----|------|------|---|----|--|--|--|--|--|--|--|--|--|
| COPY  |      | E   | N   | D   |      | L    |     |      |      |   |    |  |  |  |  |  |  |  |  |  |
| SPACE | 12.7 | 7.6 | 8.6 | 6.5 | 12.7 | 22.6 |     |      |      |   |    |  |  |  |  |  |  |  |  |  |
| COPY  |      | S   | H   | O   | U    | L    | D   | E    | R    |   | L  |  |  |  |  |  |  |  |  |  |
| SPACE | 4    | 5.1 | 5.3 | 5.5 | 5.5  | 4.5  | 5.3 | 4.8  | 3.9  | 4 | 40 |  |  |  |  |  |  |  |  |  |
| COPY  |      | U   | S   | E   |      | L    |     |      |      |   |    |  |  |  |  |  |  |  |  |  |
| SPACE | 17.1 | 5.1 | 5.1 | 3.6 | 17.1 | 13.8 |     |      |      |   |    |  |  |  |  |  |  |  |  |  |
| COPY  |      | 1   |     | M   | I    | L    | E   |      | L    |   |    |  |  |  |  |  |  |  |  |  |
| SPACE | 12.3 | 1.7 | 5   | 6.2 | 2.5  | 4.6  | 3.6 | 12.3 | 23.5 |   |    |  |  |  |  |  |  |  |  |  |
| COPY  |      |     |     |     |      |      |     |      |      |   |    |  |  |  |  |  |  |  |  |  |
| SPACE |      |     |     |     |      |      |     |      |      |   |    |  |  |  |  |  |  |  |  |  |
| COPY  |      |     |     |     |      |      |     |      |      |   |    |  |  |  |  |  |  |  |  |  |
| SPACE |      |     |     |     |      |      |     |      |      |   |    |  |  |  |  |  |  |  |  |  |

|             |                 |                        |       |             |    |                |  |
|-------------|-----------------|------------------------|-------|-------------|----|----------------|--|
| SIGN NAME   | SIGN 216        | QTY                    | 1     | SIGN NUMBER |    | STATION(S)     |  |
| PANEL       | BORDER          |                        |       |             |    | none           |  |
| WIDTH       | 4'-0"           | WIDTH                  | 0.75" |             |    |                |  |
| HEIGHT      | 5'-0"           | RADII                  | 1.13" |             |    |                |  |
| LEGEND      | Black           | COLOR                  | Black |             |    |                |  |
| COLOR       | White           |                        |       |             |    |                |  |
| SYMBOL(S)   | ANGLE           | X                      | Y     | WID         | HT |                |  |
|             |                 |                        |       |             |    |                |  |
|             |                 |                        |       |             |    |                |  |
| SIGN NUMBER | NUMBER OF POSTS | CLEARANCE Edge Of Lane |       | COLUMN SIZE |    | AVERAGE LENGTH |  |
|             |                 |                        |       |             |    |                |  |
|             |                 |                        |       |             |    |                |  |
4'-0"

5'-0"

4"

40"

4"

7.6"

8"E

5.7"

7"C

5.3"

7"C

5.3"

7"C

7.1"

SIGN APPLICABLE TO:  
-AA NB  
-AA SB

|                       |                 |                   |      |         |
|-----------------------|-----------------|-------------------|------|---------|
| NO. OF LIGHT FIXTURES | FIXTURE SPACING | PHOTOMETRIC CURVE | WATT | VOLTAGE |
|-----------------------|-----------------|-------------------|------|---------|

|       |      |     |     |     |      |      |      |      |     |   |    |  |  |  |  |  |  |  |  |  |
|-------|------|-----|-----|-----|------|------|------|------|-----|---|----|--|--|--|--|--|--|--|--|--|
| COPY  |      | E   | N   | D   |      | L    |      |      |     |   |    |  |  |  |  |  |  |  |  |  |
| SPACE | 12.7 | 7.6 | 8.6 | 6.5 | 12.7 | 22.6 |      |      |     |   |    |  |  |  |  |  |  |  |  |  |
| COPY  |      | R   | I   | G   | H    | T    |      | L    |     |   |    |  |  |  |  |  |  |  |  |  |
| SPACE | 13.4 | 5.1 | 2.4 | 5.3 | 4.9  | 3.6  | 13.4 | 21.3 |     |   |    |  |  |  |  |  |  |  |  |  |
| COPY  |      | S   | H   | O   | U    | L    | D    | E    | R   |   | L  |  |  |  |  |  |  |  |  |  |
| SPACE | 4    | 5.1 | 5.3 | 5.5 | 5.5  | 4.5  | 5.3  | 4.8  | 3.9 | 4 | 40 |  |  |  |  |  |  |  |  |  |
| COPY  |      | U   | S   | E   |      | L    |      |      |     |   |    |  |  |  |  |  |  |  |  |  |
| SPACE | 17.1 | 5.1 | 5.1 | 3.6 | 17.1 | 13.8 |      |      |     |   |    |  |  |  |  |  |  |  |  |  |
| COPY  |      |     |     |     |      |      |      |      |     |   |    |  |  |  |  |  |  |  |  |  |
| SPACE |      |     |     |     |      |      |      |      |     |   |    |  |  |  |  |  |  |  |  |  |
| COPY  |      |     |     |     |      |      |      |      |     |   |    |  |  |  |  |  |  |  |  |  |
| SPACE |      |     |     |     |      |      |      |      |     |   |    |  |  |  |  |  |  |  |  |  |

| REVISIONS |    |             |      |    |             |
|-----------|----|-------------|------|----|-------------|
| DATE      | BY | DESCRIPTION | DATE | BY | DESCRIPTION |
|           |    |             |      |    |             |

08/25/2017

STATE OF FLORIDA  
DEPARTMENT OF TRANSPORTATION

ROAD NO. COUNTY FINANCIAL PROJECT ID

GUIDSIGN DETAIL  
FOR SHOULDER USE PLANS  
(OPTIONAL COLOR SIGNS)

SHEET NO.  
19

camaya

8/25/2017 11:19:00 AM

\\Lkrw00\pmwork\3\Jobs\63045 Chief Engineer CONTECHPROD\Hurricane Evacuation Microsimulation



[illegible][illegible]

|        |           |             |                                                                              |
|--------|-----------|-------------|------------------------------------------------------------------------------|
| camaya | 8/25/2017 | 11:19:03 AM | \\kmsw00\pmwork\3\Jobs\63045 Chief Engineer CO\TECHPROD\Hurricane Evacuation |
|--------|-----------|-------------|------------------------------------------------------------------------------|

